

Since 2007

®



ISO 9001: 2015 QMS Certified

## PROJECT NAME



### **ASSURE ALSTROEMERIA**

PROJECT INFO  
RESIDENTIAL BUILDING  
G+8 FLOOR

PROJECT ADDRESS:

PLOT No-04, ROAD No-02,  
SECTOR-15/B, UTTARA 3RD PHASE, DHAKA .

LAND: 3.0 KATHA

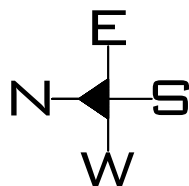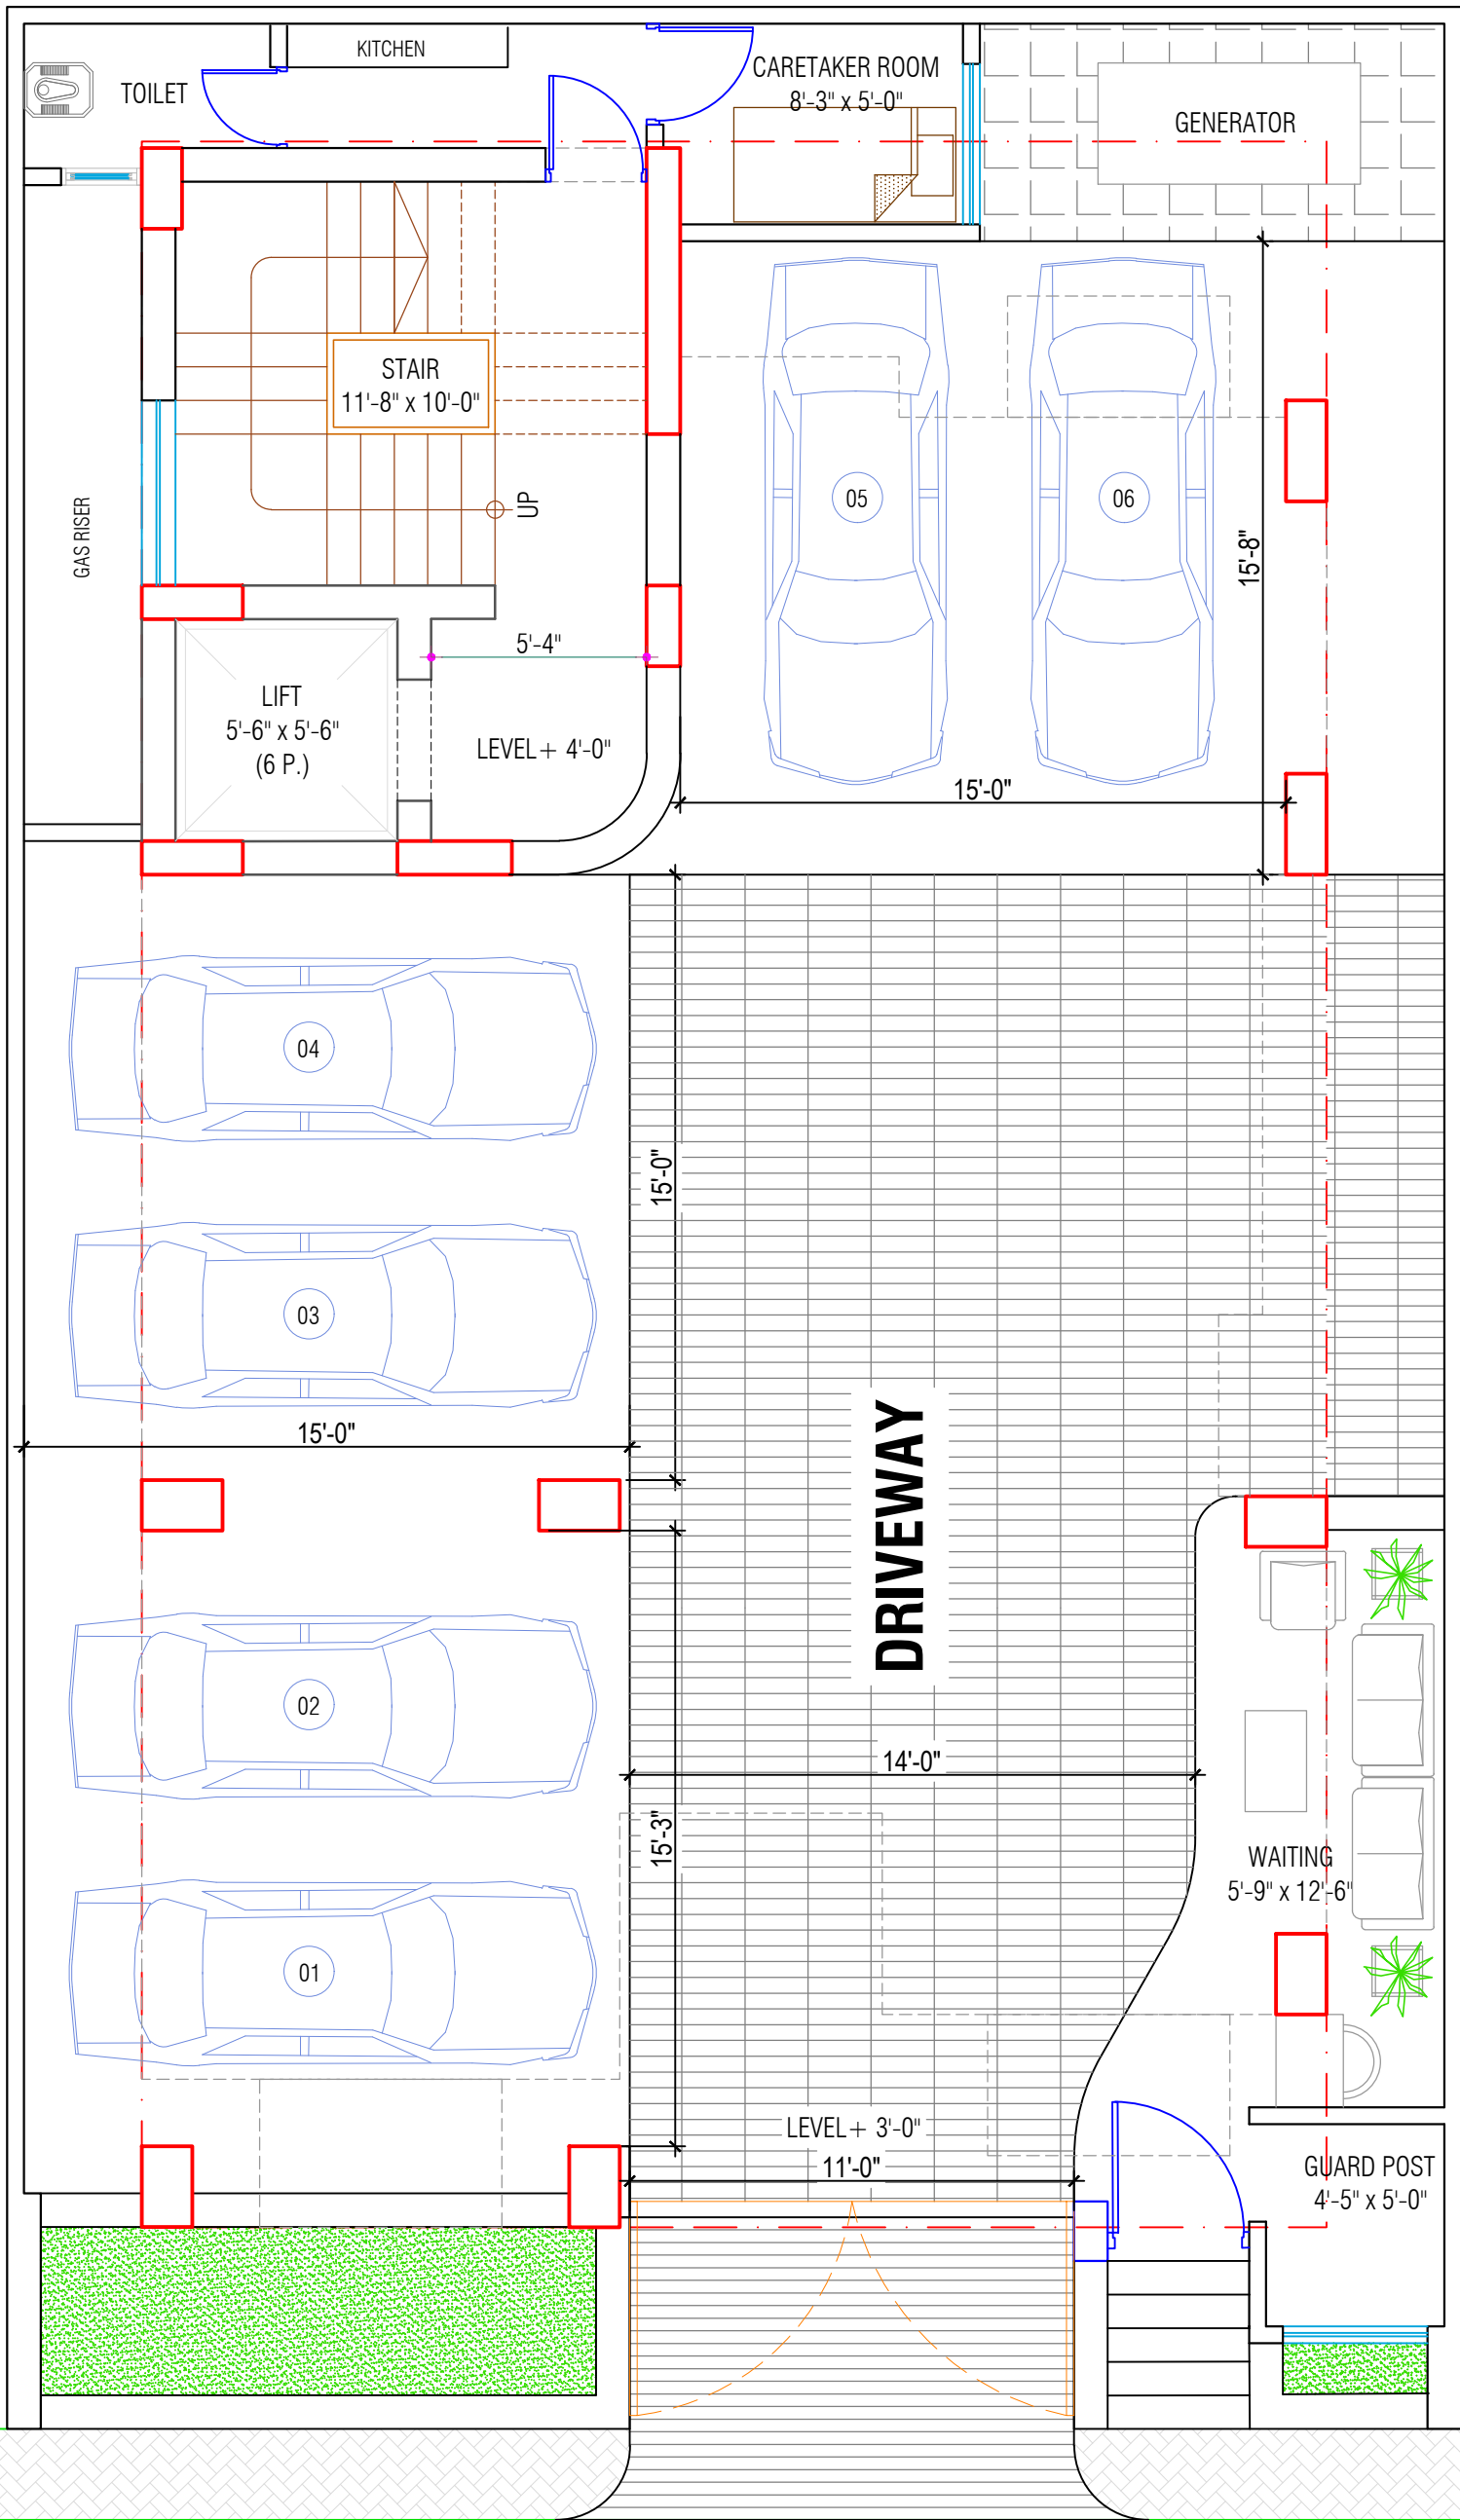


ASSURE ALSTROEMERIA (G+8)  
 PLOT NO-04, ROAD NO-02, SECTOR-15/B, UTTARA 3RD PHASE, DHAKA .  
**GROUND FLOOR PLAN**  
 SCALE: NOT TO SCALE


ROAD WIDTH 60'

36'-0"



60'-0"

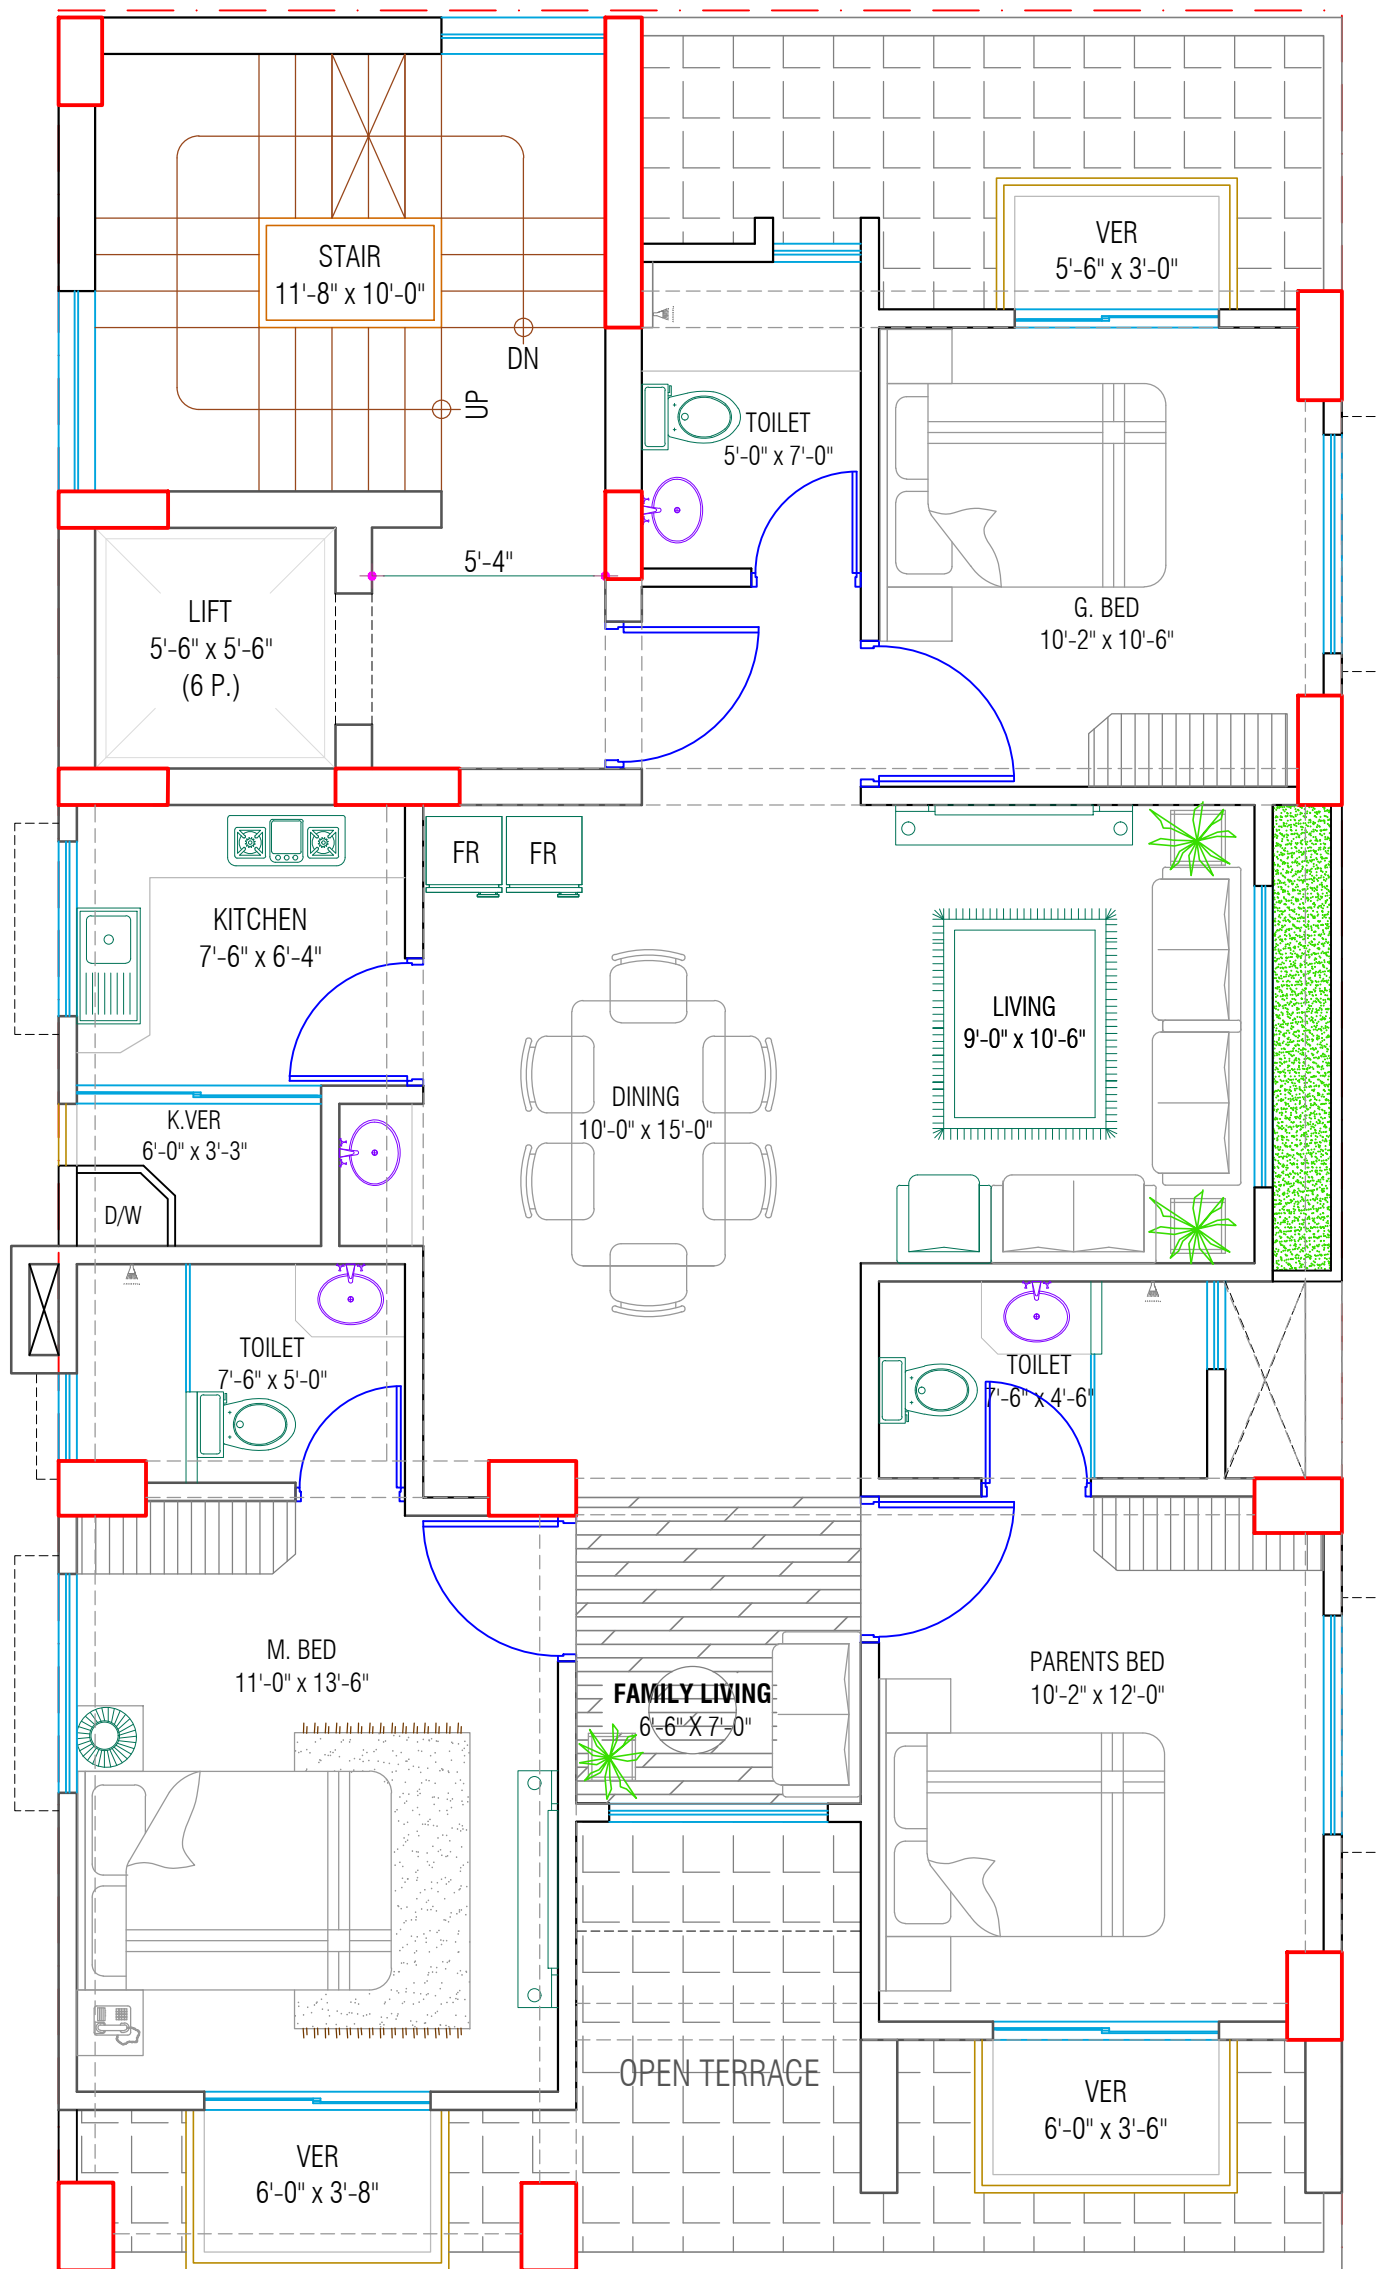



APARTMENT SIZE: 1545 sft

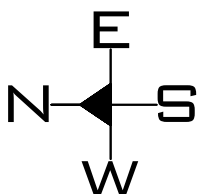

ASSURE ALSTROEMERIA (G+8)  
 PLOT NO-04, ROAD NO-02, SECTOR-15/B, UTTARA 3RD PHASE, DHAKA .  
 1ST FLOOR PLAN  
 SCALE: NOT TO SCALE

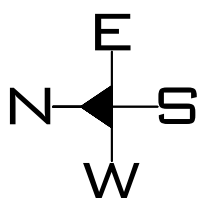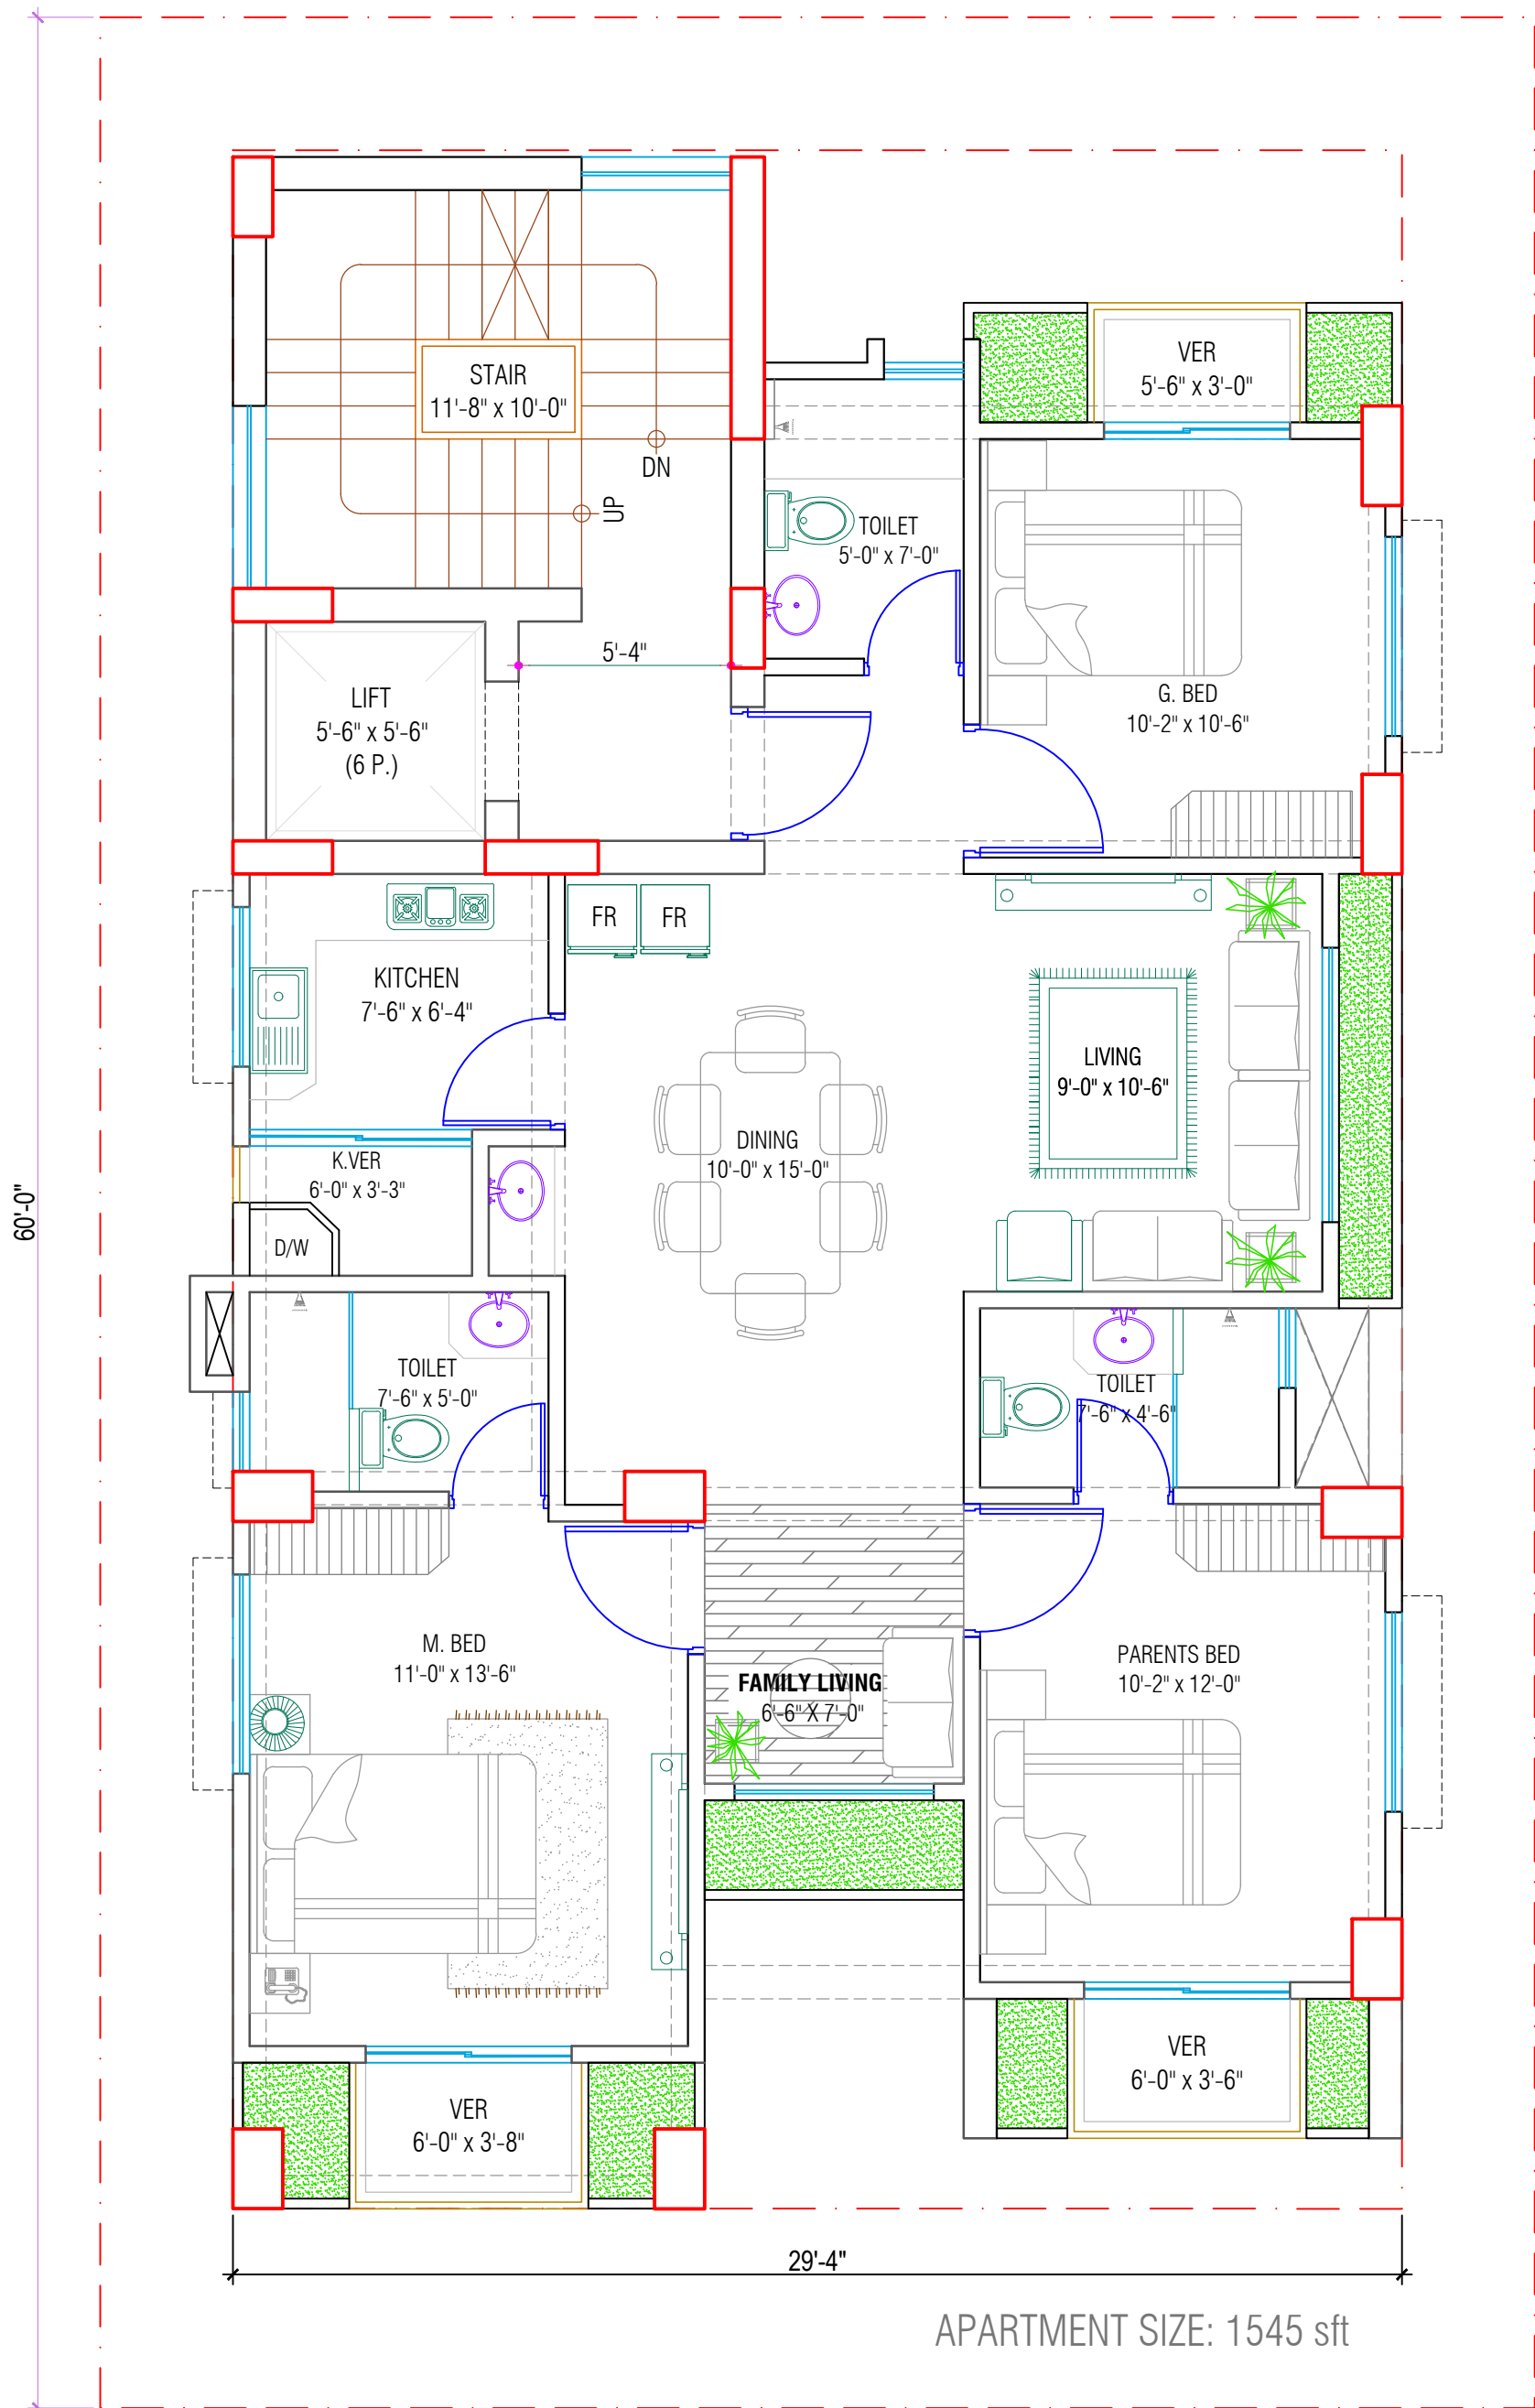

ASSURE ALSTROEMERIA (G+8)  
 PLOT No-04, ROAD No-02, SECTOR-15/B, UTTARA 3RD PHASE, DHAKA .  
 TYPICAL FLOOR PLAN  
 SCALE: NOT TO SCALE

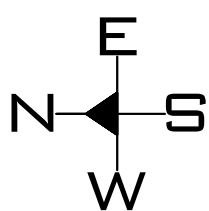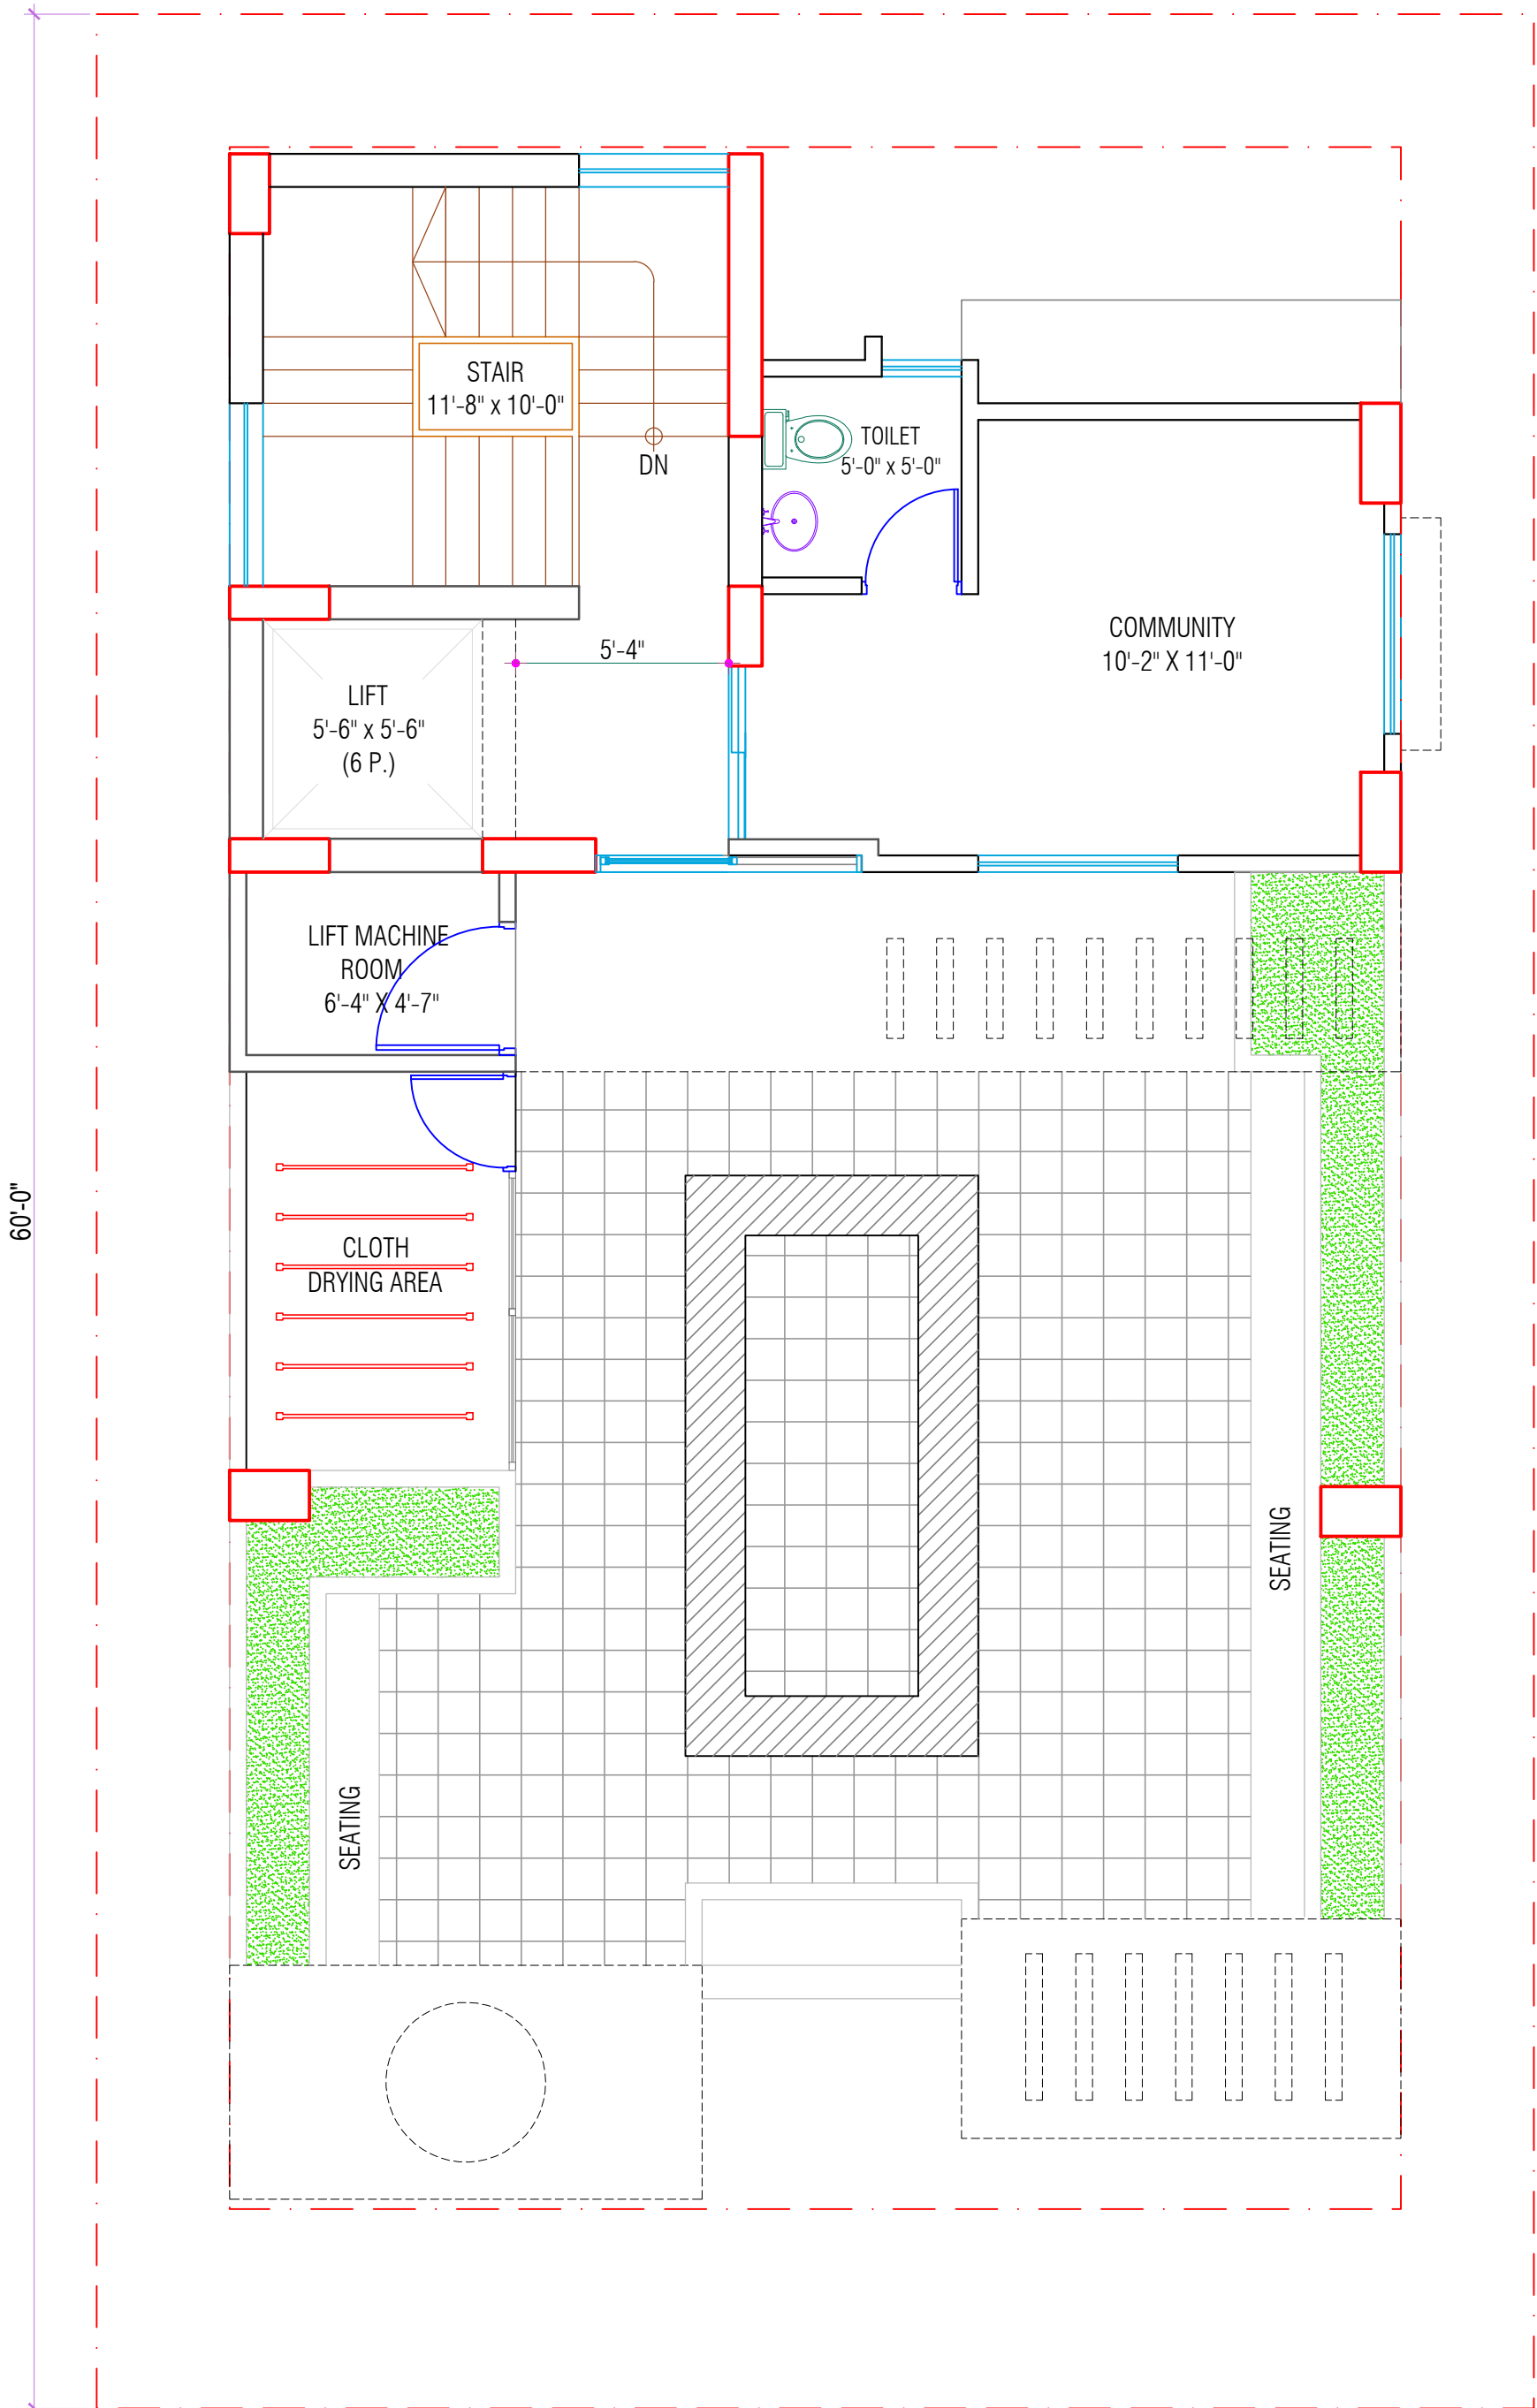

ASSURE ALSTROEMERIA (G+B)  
 PLOT NO-04, ROAD NO-02, SECTOR-15/B, UTTARA 3RD PHASE, DHAKA .  
**ROOF FLOOR PLAN**  
 SCALE: NOT TO SCALE